
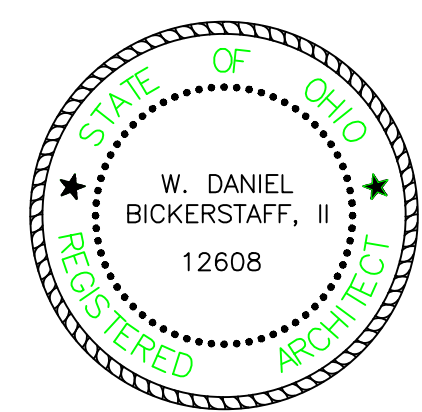


Project Team:

Architect  
  
 UBIQUITOUS DESIGN, LTD.  
 ARCHITECTS  
 3443 LEE ROAD  
 SHAKER HEIGHTS, OHIO 44130  
 P: 216.752.4444 F: 216.752.9091 ARCH@UBIDTLTD.COM



W. Daniel Bickerstaff, II  
 W. Daniel Bickerstaff, II License No. 12608  
 Expiration Date: December 31, 2019

**GENERAL NOTES:**




- UPON COMPLETE REMOVAL OF EXIST. WD. FLNG. ARCHITECT AND OWNER TO PERFORM DETAIL REVIEW AND INSPECTION OF EXIST. SUBFLOOR



**PLAN KEYED NOTES:**

INDICATED BY ○

- NEW VENTED WALL BASE
- NEW ALUM. THRESHOLD
- NEW BLEACHERS; SEE DETAILS ON SHEET A4.0 AND A5.0
- NEW GYMNASIUM FLOOR STRIPING- 2"
- NEW 8' MAIN COURT PERIMETER
- EXIST. MAIN COURT BASKETBALL HOOP AND BACKBD. TO REMAIN. N.I.C.
- EXIST. SIDE COURT BASKETBALL HOOP AND BACKBD. TO REMAIN. N.I.C.
- NEW 3 SECOND BOUNDARY- 2"
- NEW MAIN COURT FOUL SHOT STRIPING- 2"
- NEW SIDE COURT FOUL SHOT STRIPING- 2"
- NEW MAIN COURT THREE POINT SHOT LINE- 2"
- NEW MAIN COURT FOUL SHOT- 2"
- NEW HIGH SCHOOL LOGO AND LETTER BY OTHERS
- NEW VOLLEYBALL STRIPING
- NEW BRASS FLOOR PLATE

**WALL TYPES**

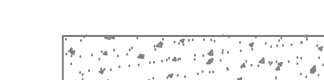-  EXISTING BRICK AND CMU BLOCK WALL
-  EXISTING CMU BLOCK WALL
-  EXISTING CONC. WALL

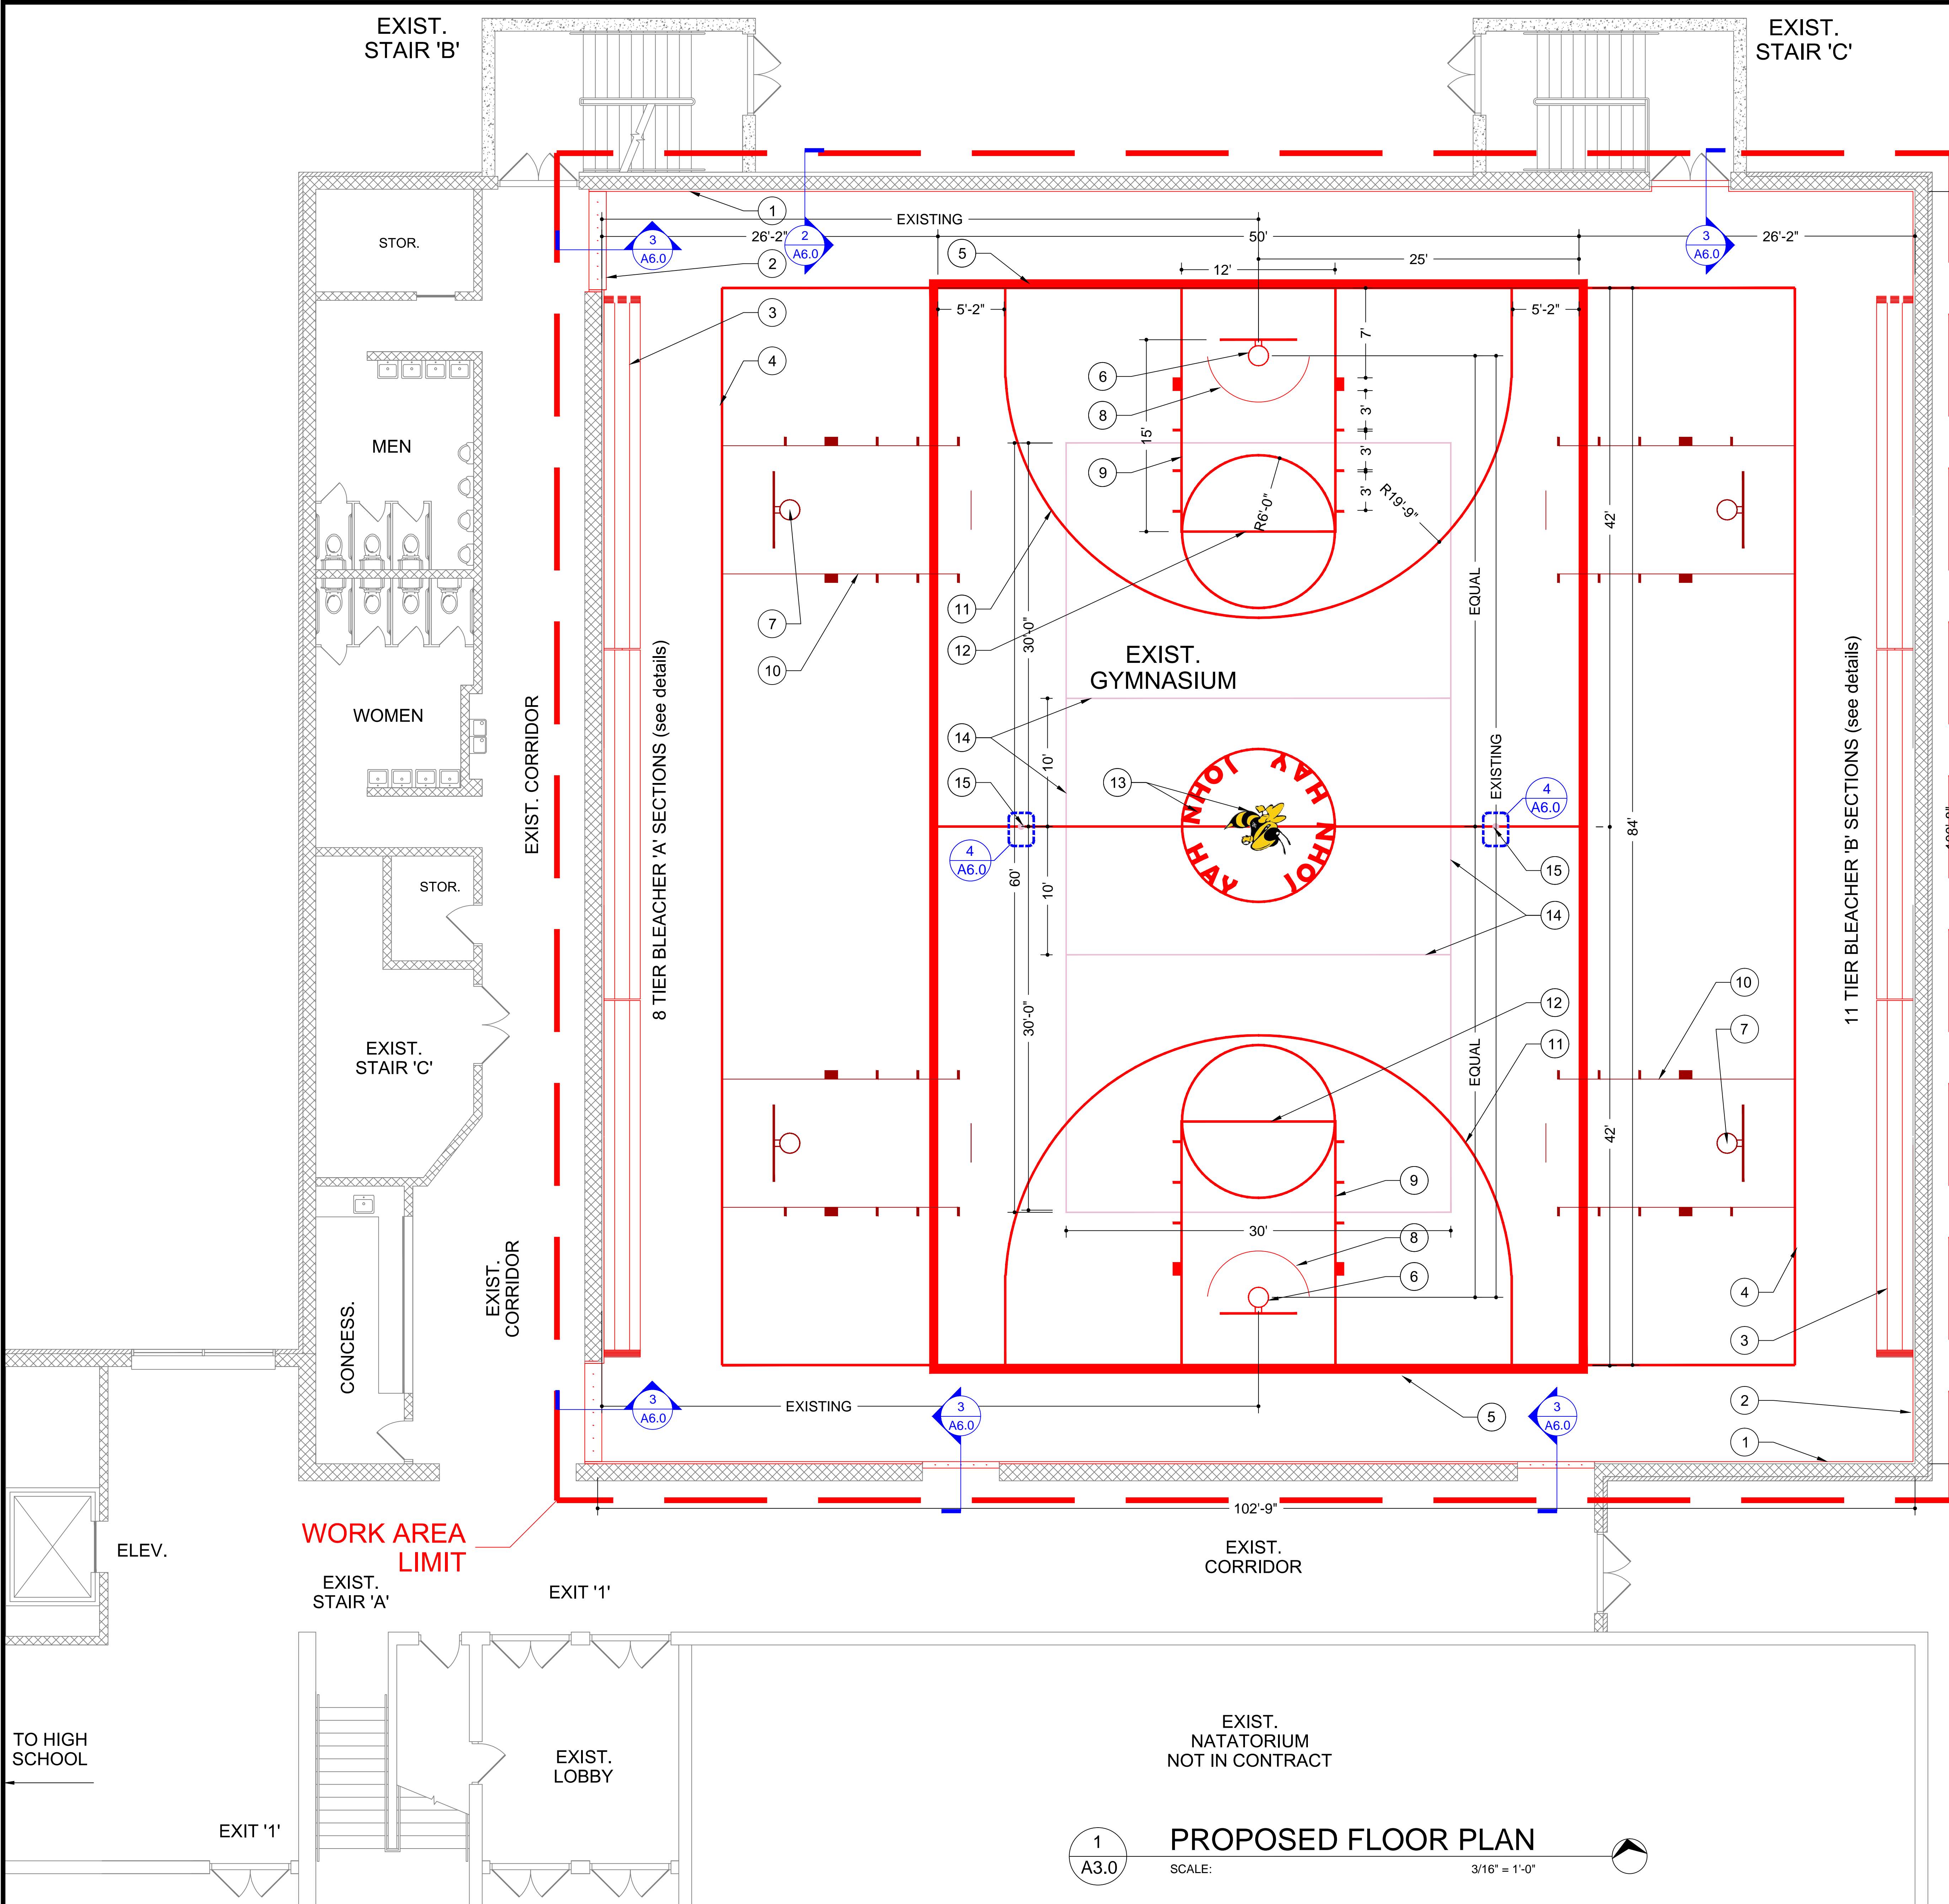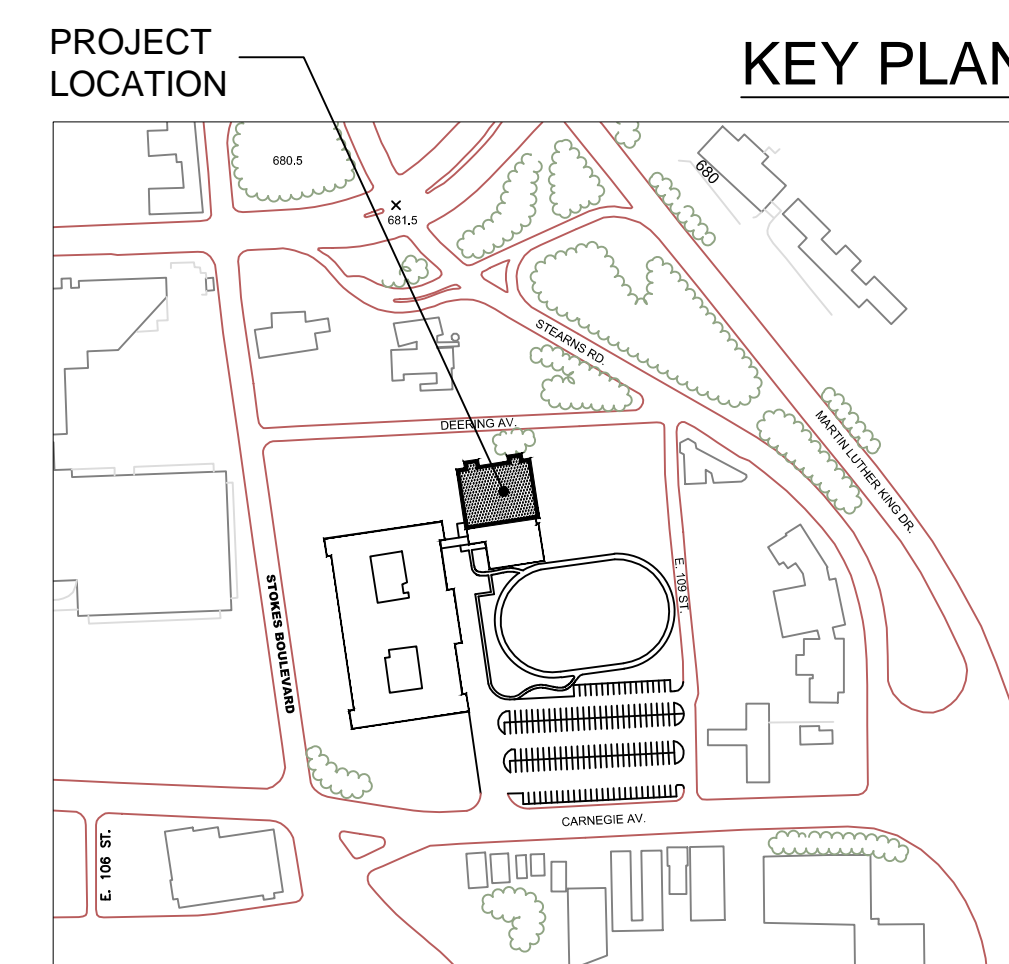

1  
A3.0  
**PROPOSED FLOOR PLAN**  
 SCALE: 3/16" = 1'-0"

PERMIT ISSUANCE	WDB, II	03.06.2019
ISSUED	BY	DATE

**JOHN HAY HIGH SCHOOL**  
 Interior Alteration  
 Gymnasium Floor and Bleachers Replacement

2075 STOKES BOULEVARD  
 CLEVELAND, OH 44106  
 216.838.0404  
 Gary.Sautter@clevelandmetroschools.org

Revision Project #	DB	Date	WDB, II
--------------------	----	------	---------

**PROPOSED FLOOR PLAN**

Date	03.06.2019	Sheet	A3.0
------	------------	-------	------