

New Marion C. Seltzer PK-8 School


Design Revisions responding to the Landmarks Commission review.

April 2023





Cleveland Metropolitan School District
Marion C. Seltzer PK-8 School
SITE PLAN – April 2023

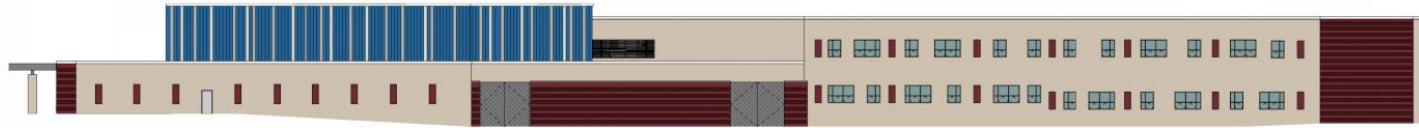

1
A3 EAST ELEVATION - COLOR
SCALE: 1/16" = 1'-0"



2
A3 NORTH ELEVATION - COLOR
SCALE: 1/16" = 1'-0"



3
A3 SOUTH ELEVATION - COLOR
SCALE: 1/16" = 1'-0"



4
A3 WEST ELEVATION - COLOR
SCALE: 1/16" = 1'-0"

